




DPR-WL00302-1

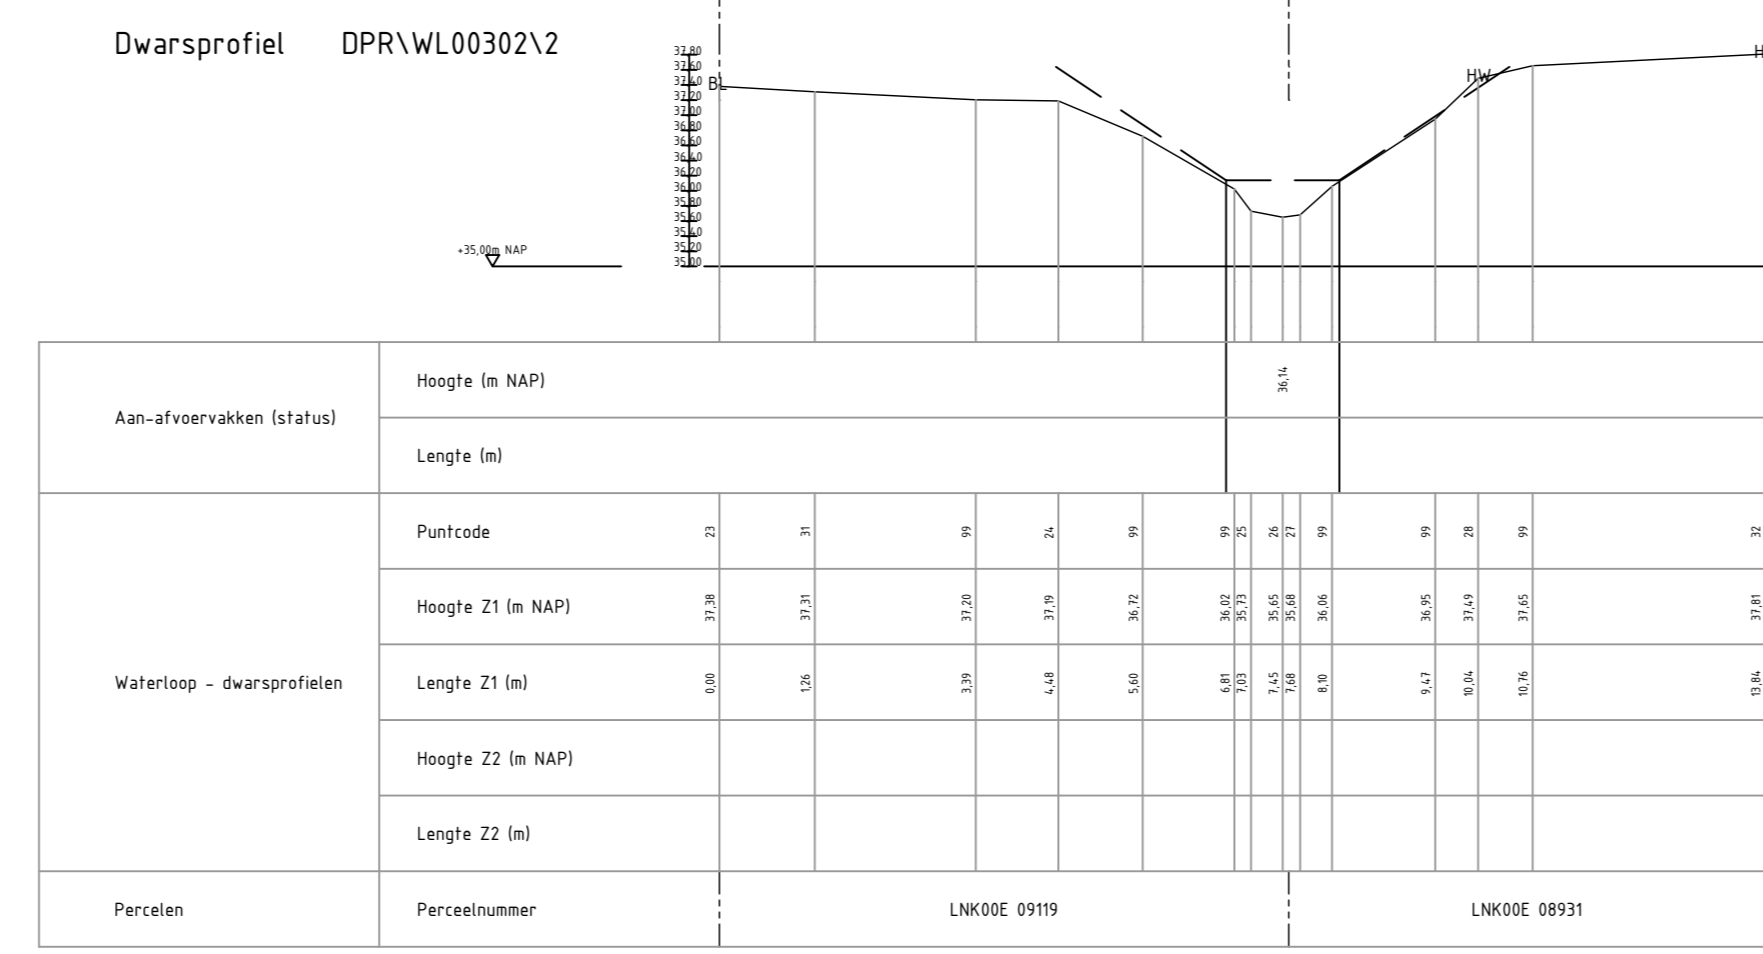


DPR-WL00302-2

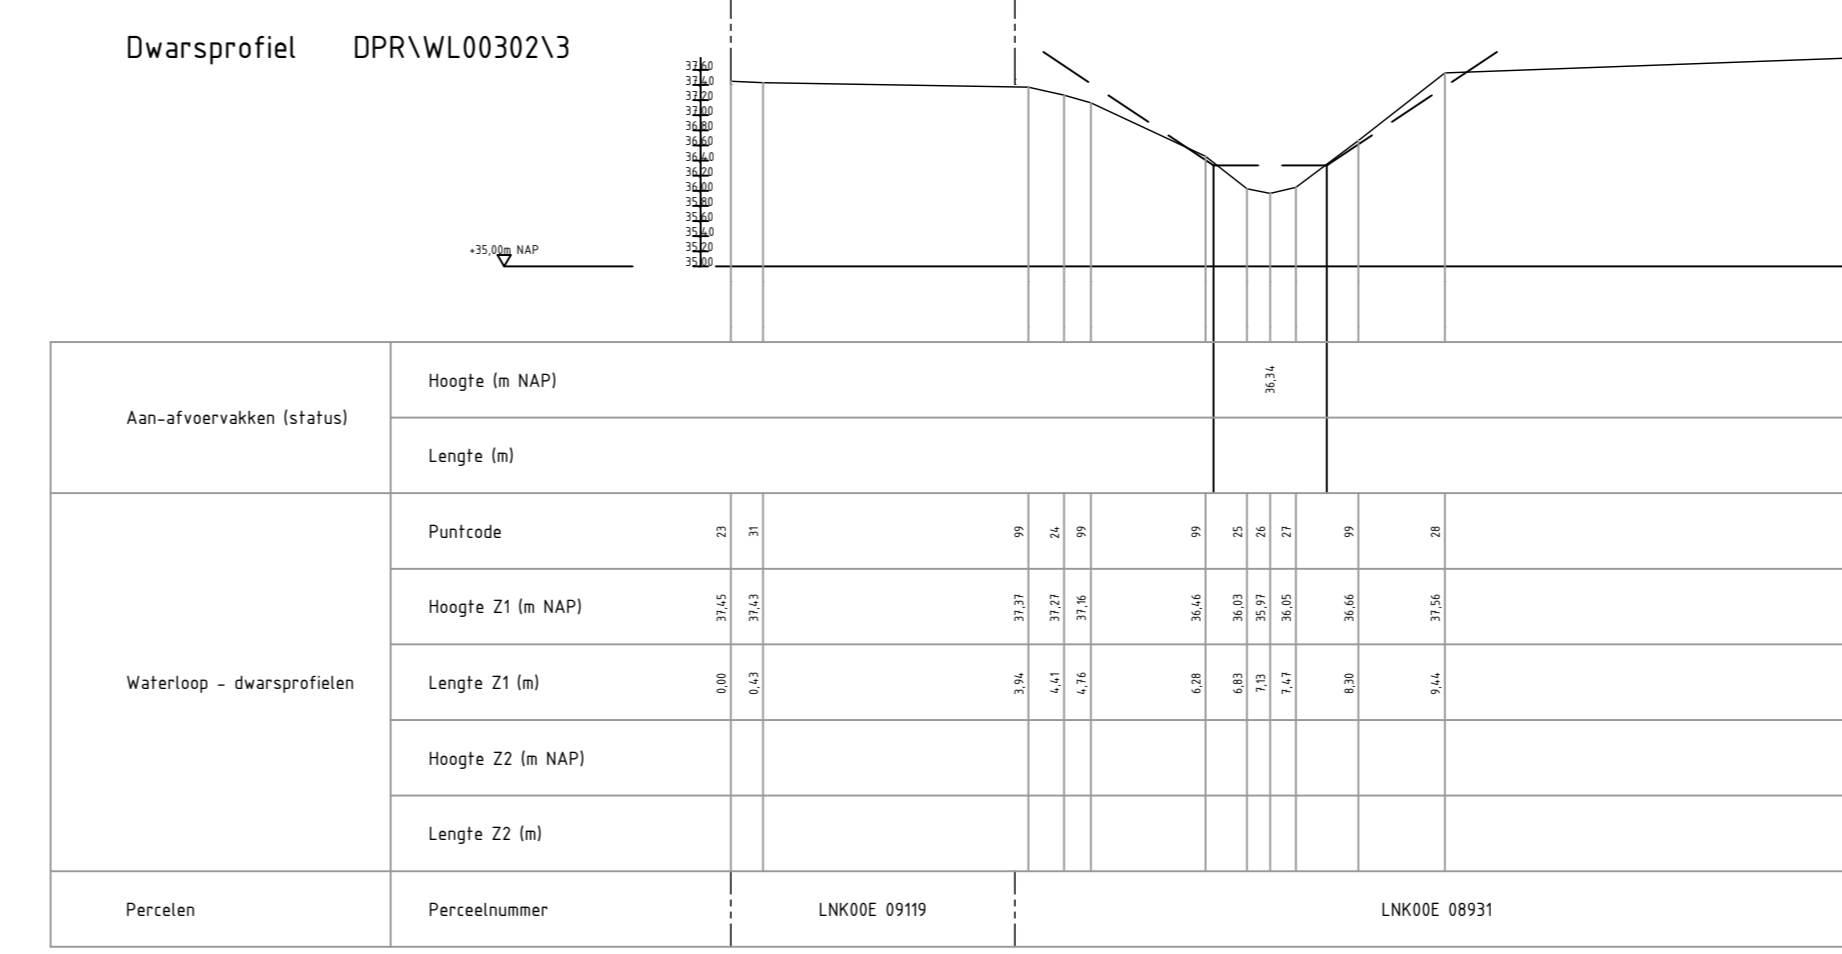


DPR-WL00302-3

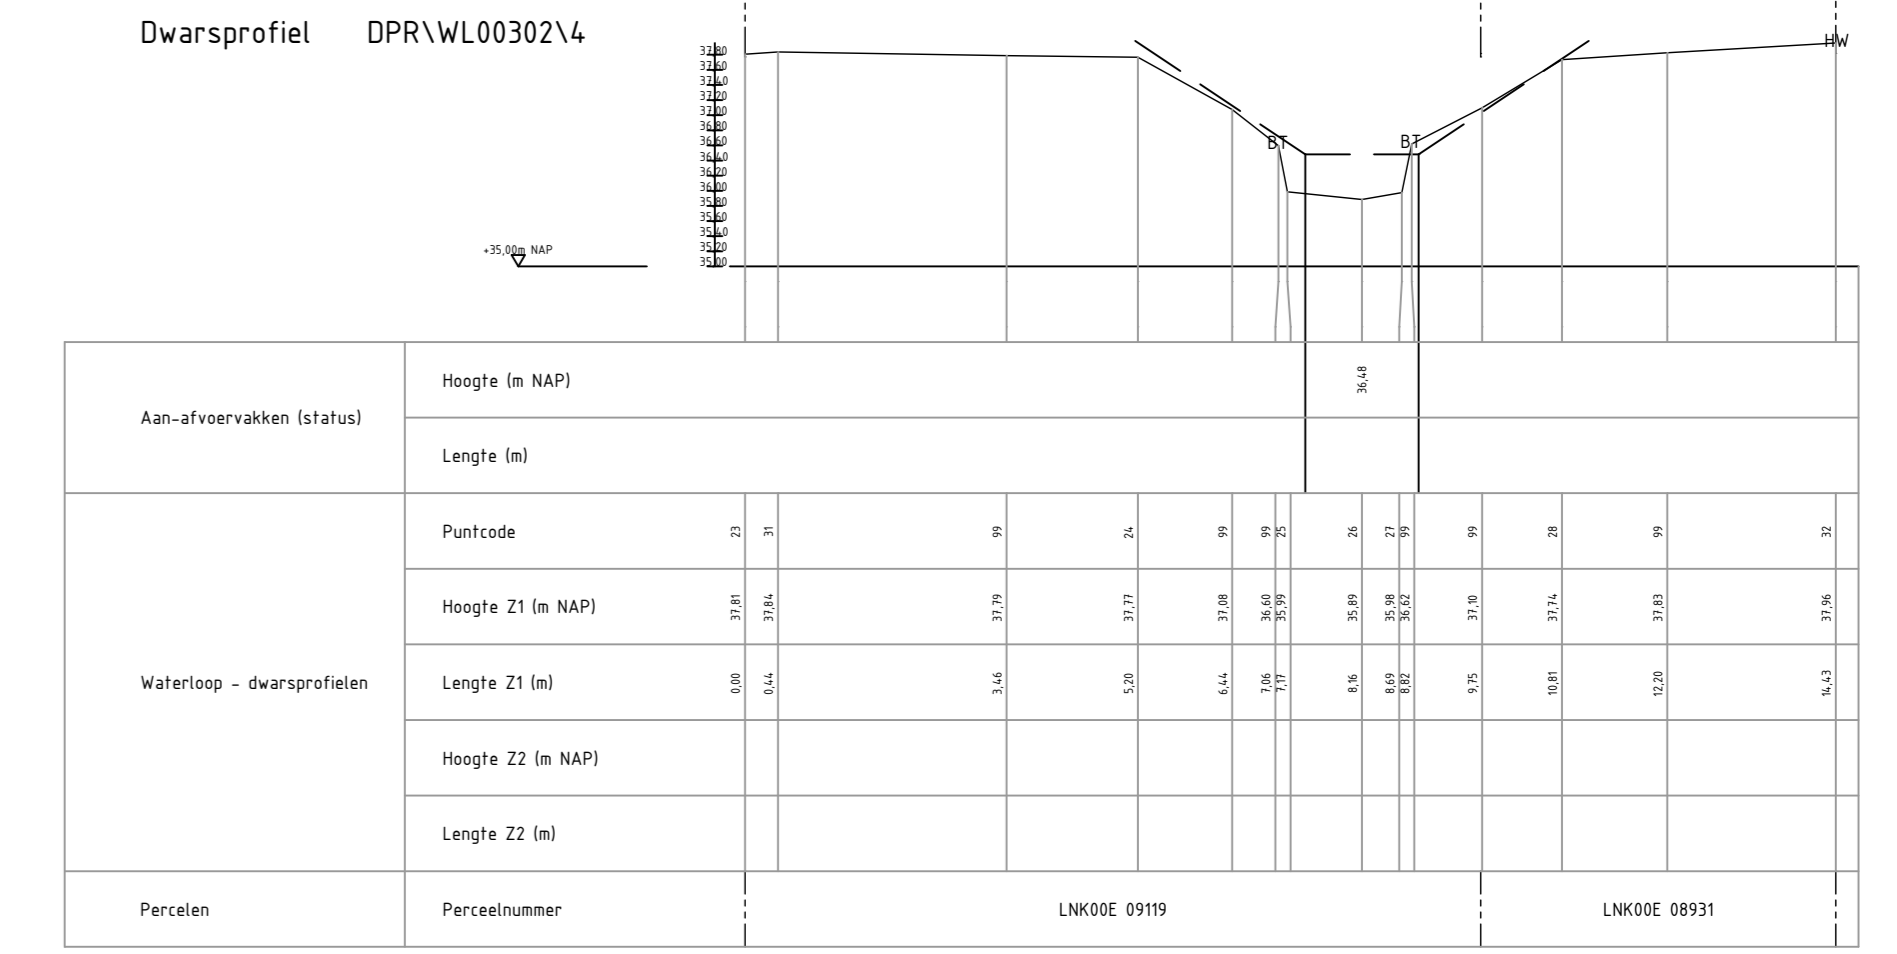


DPR-WL00302-4

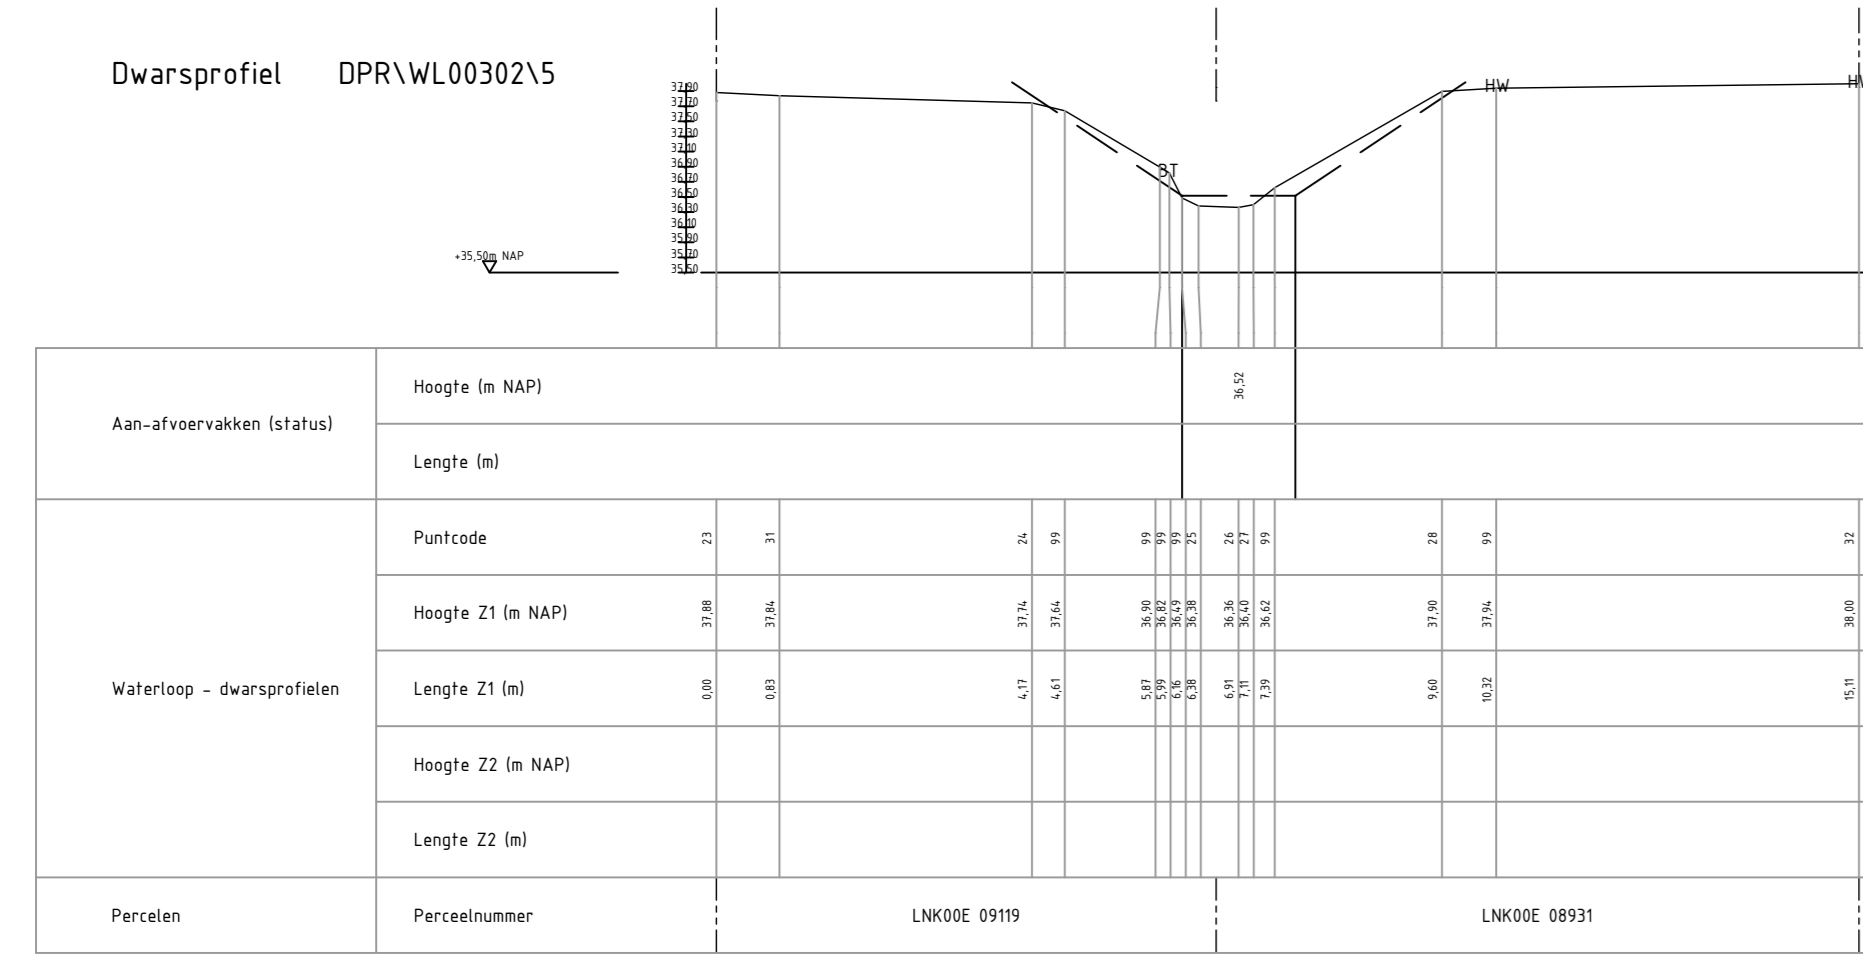


DPR-WL00302-5

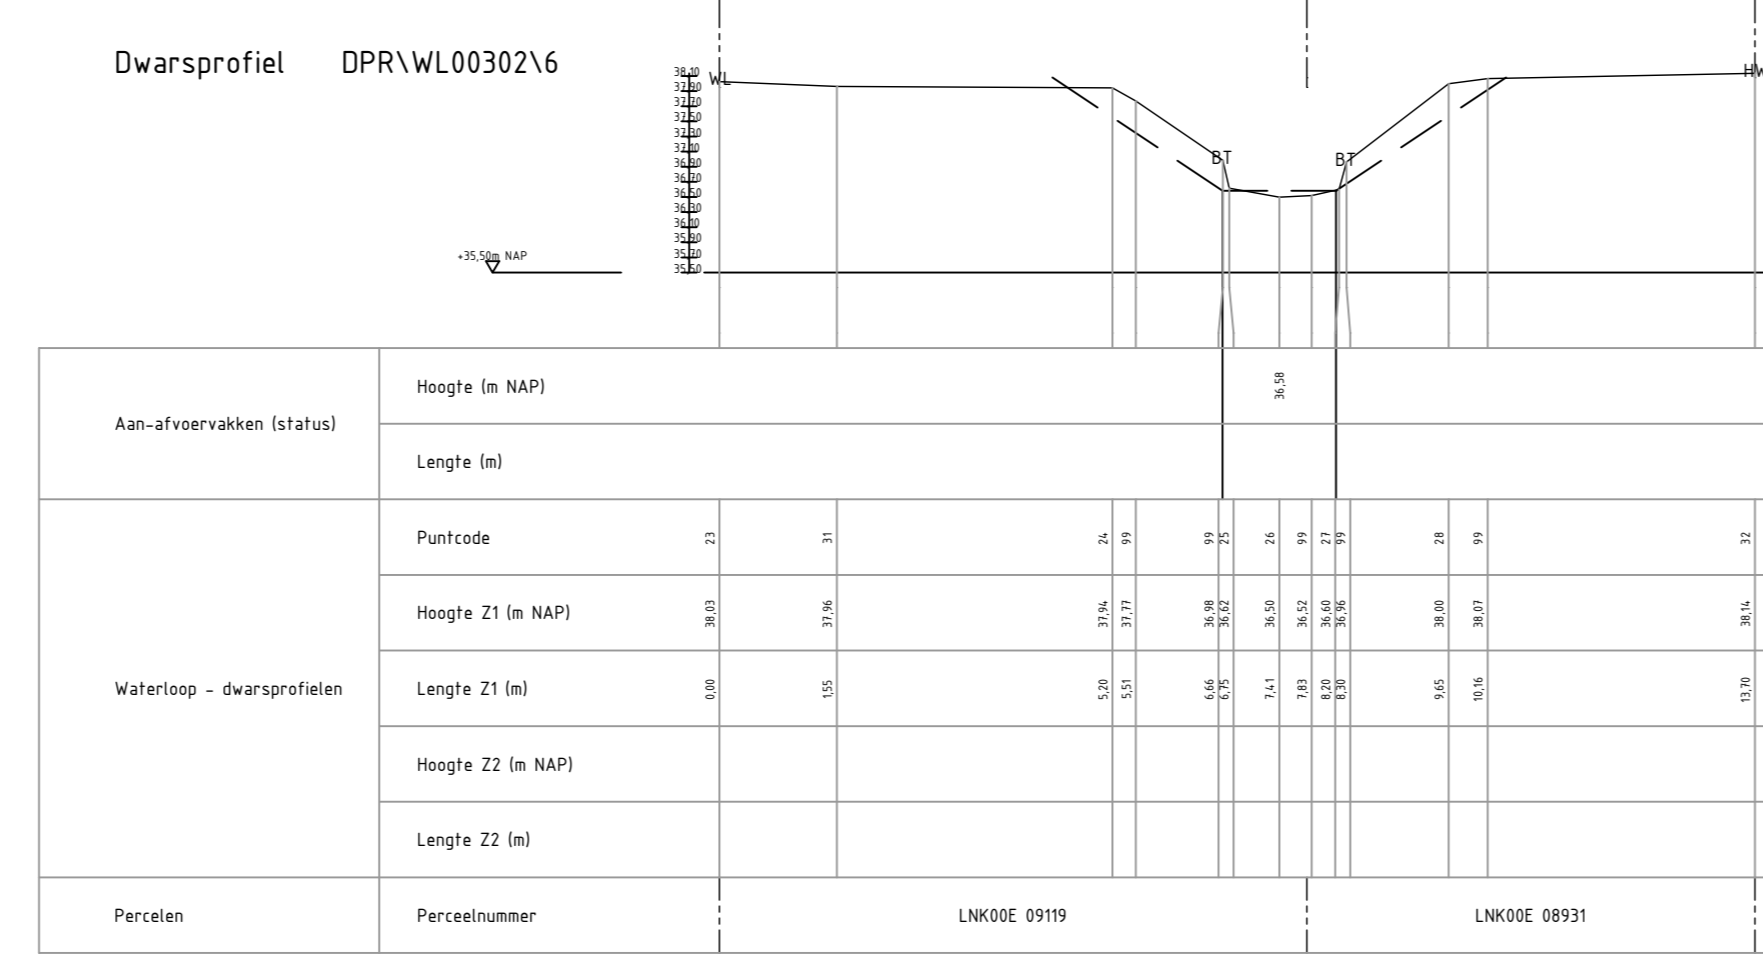


DPR-WL00302-6

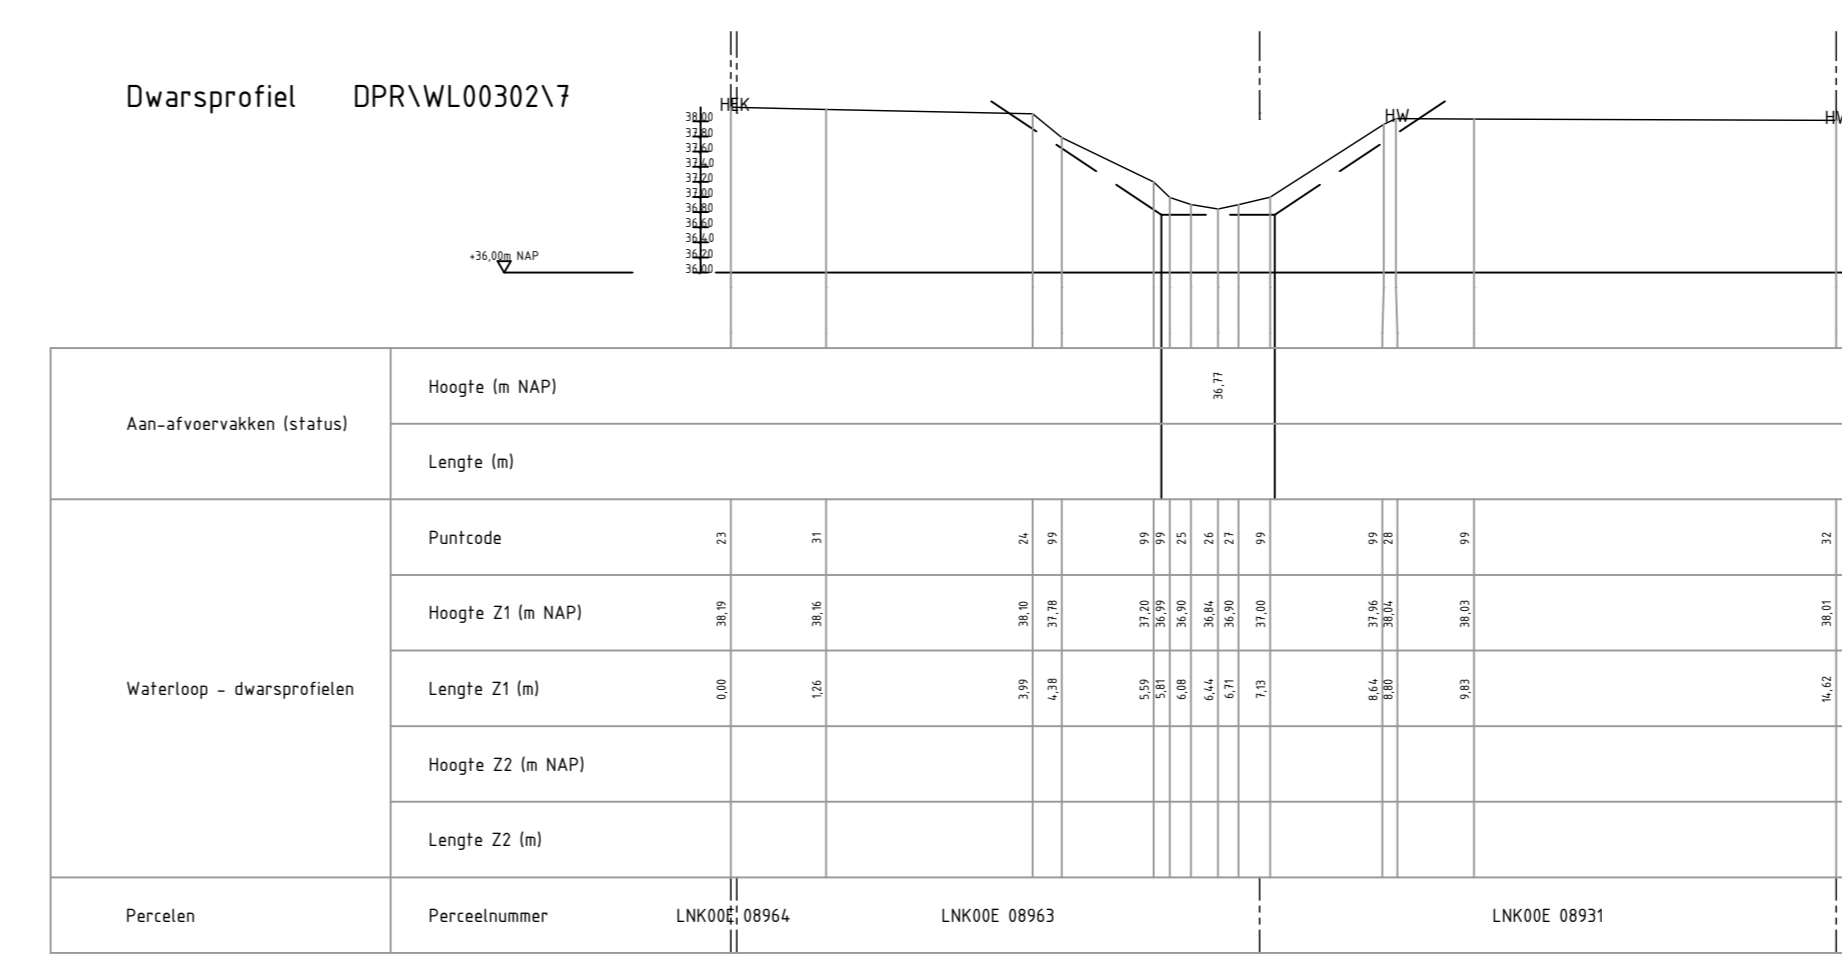


DPR-WL00302-7

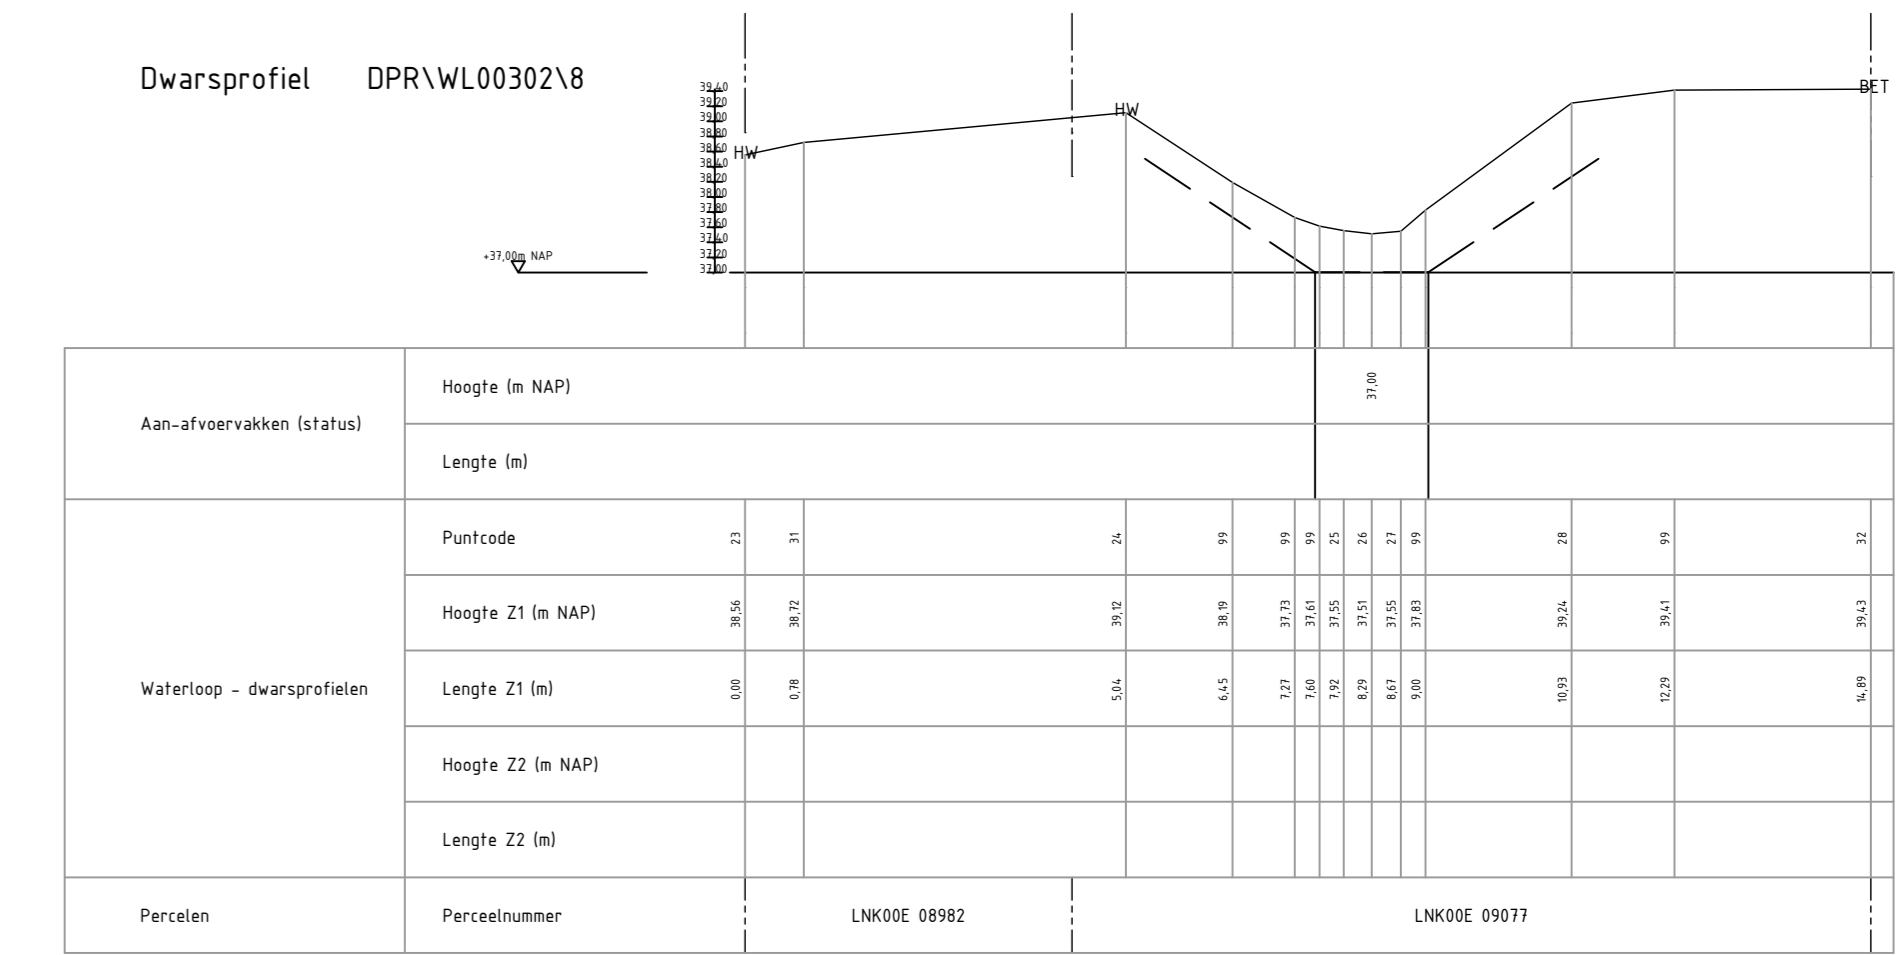


DPR-WL00302-8

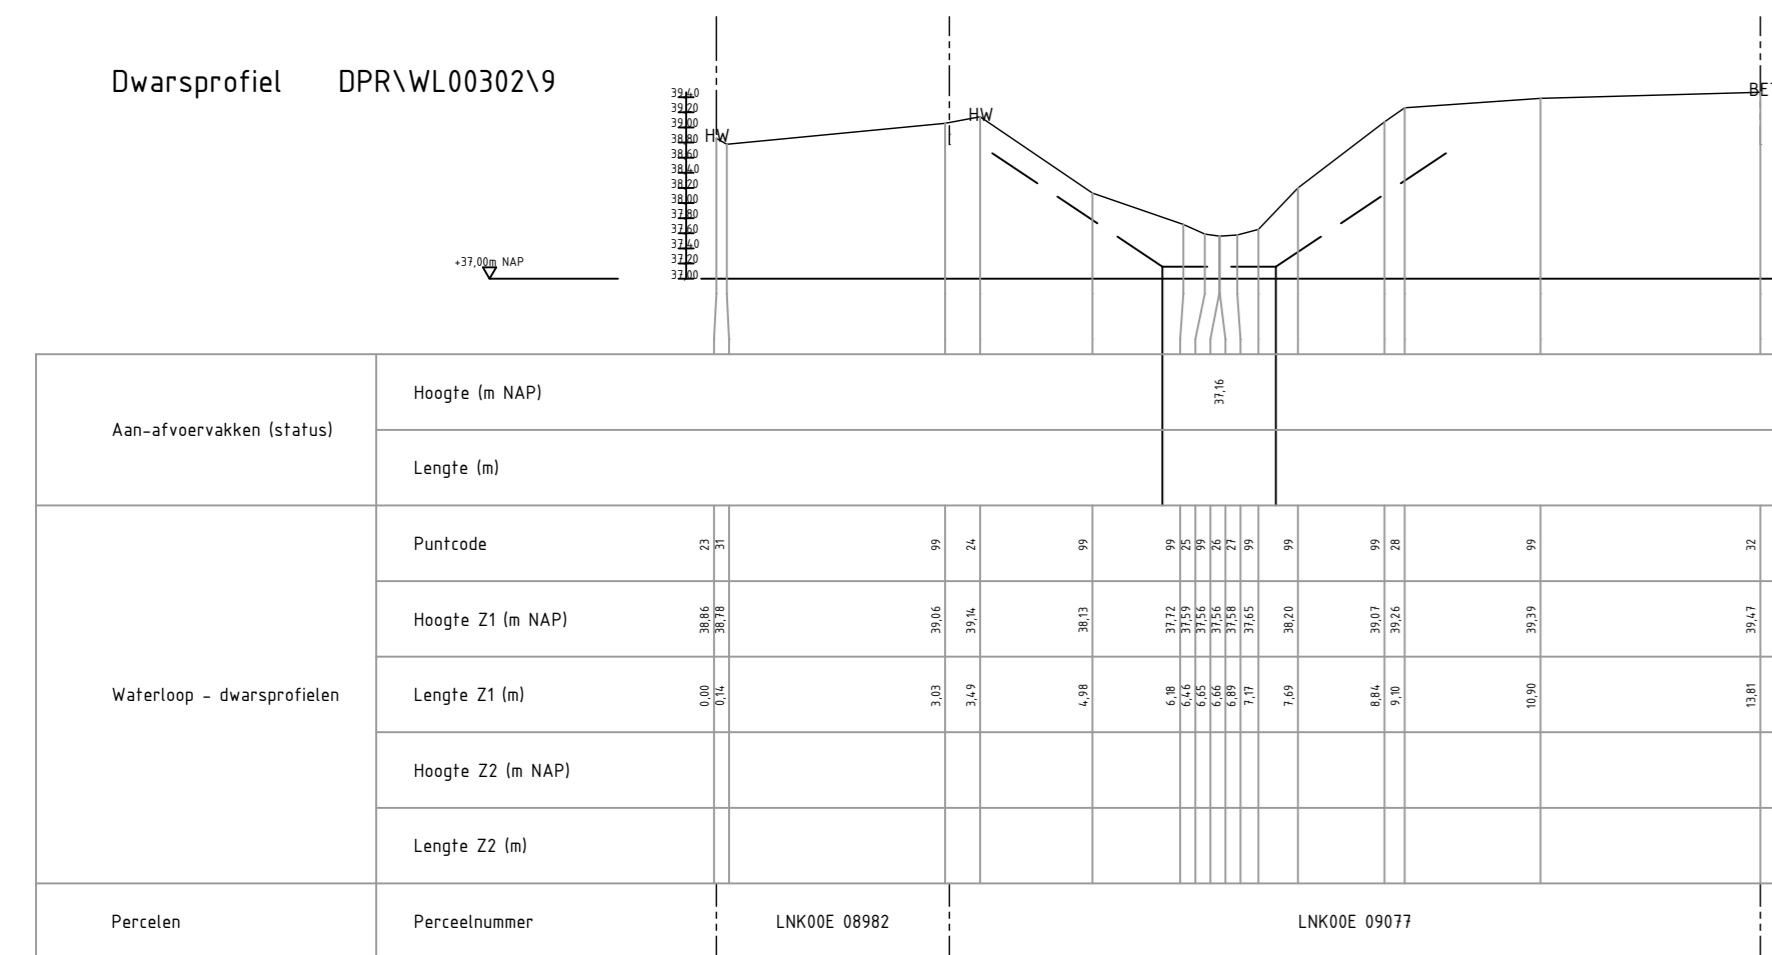


DPR-WL00302-9

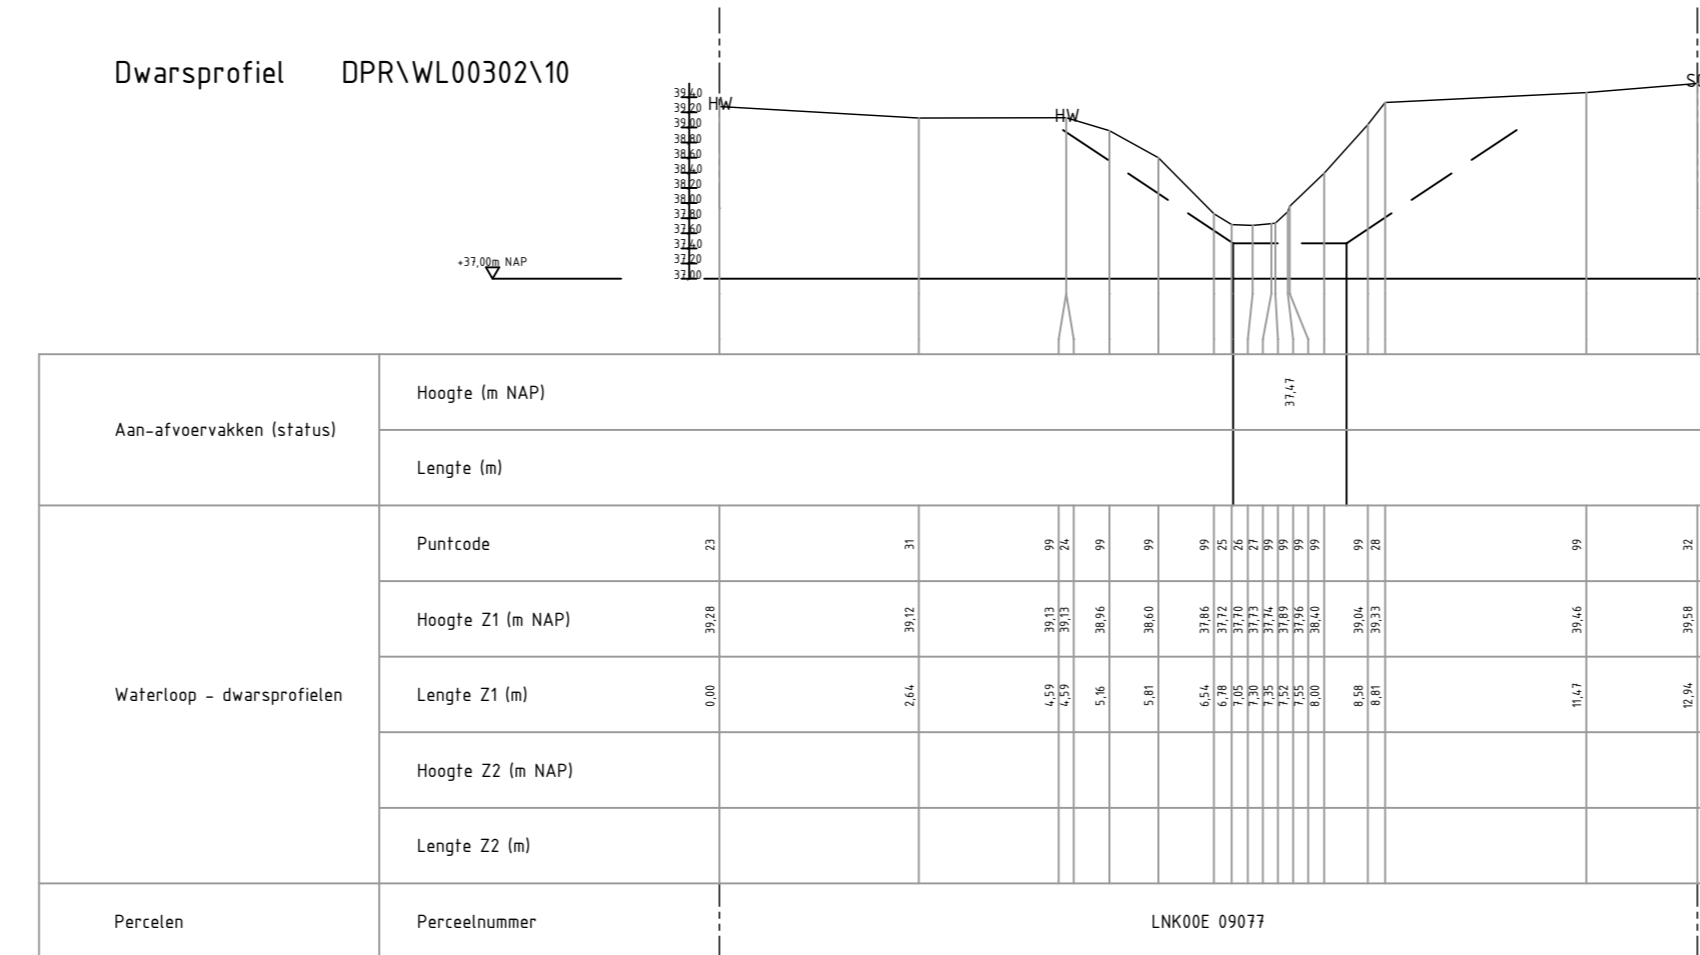


DPR-WL00302-10

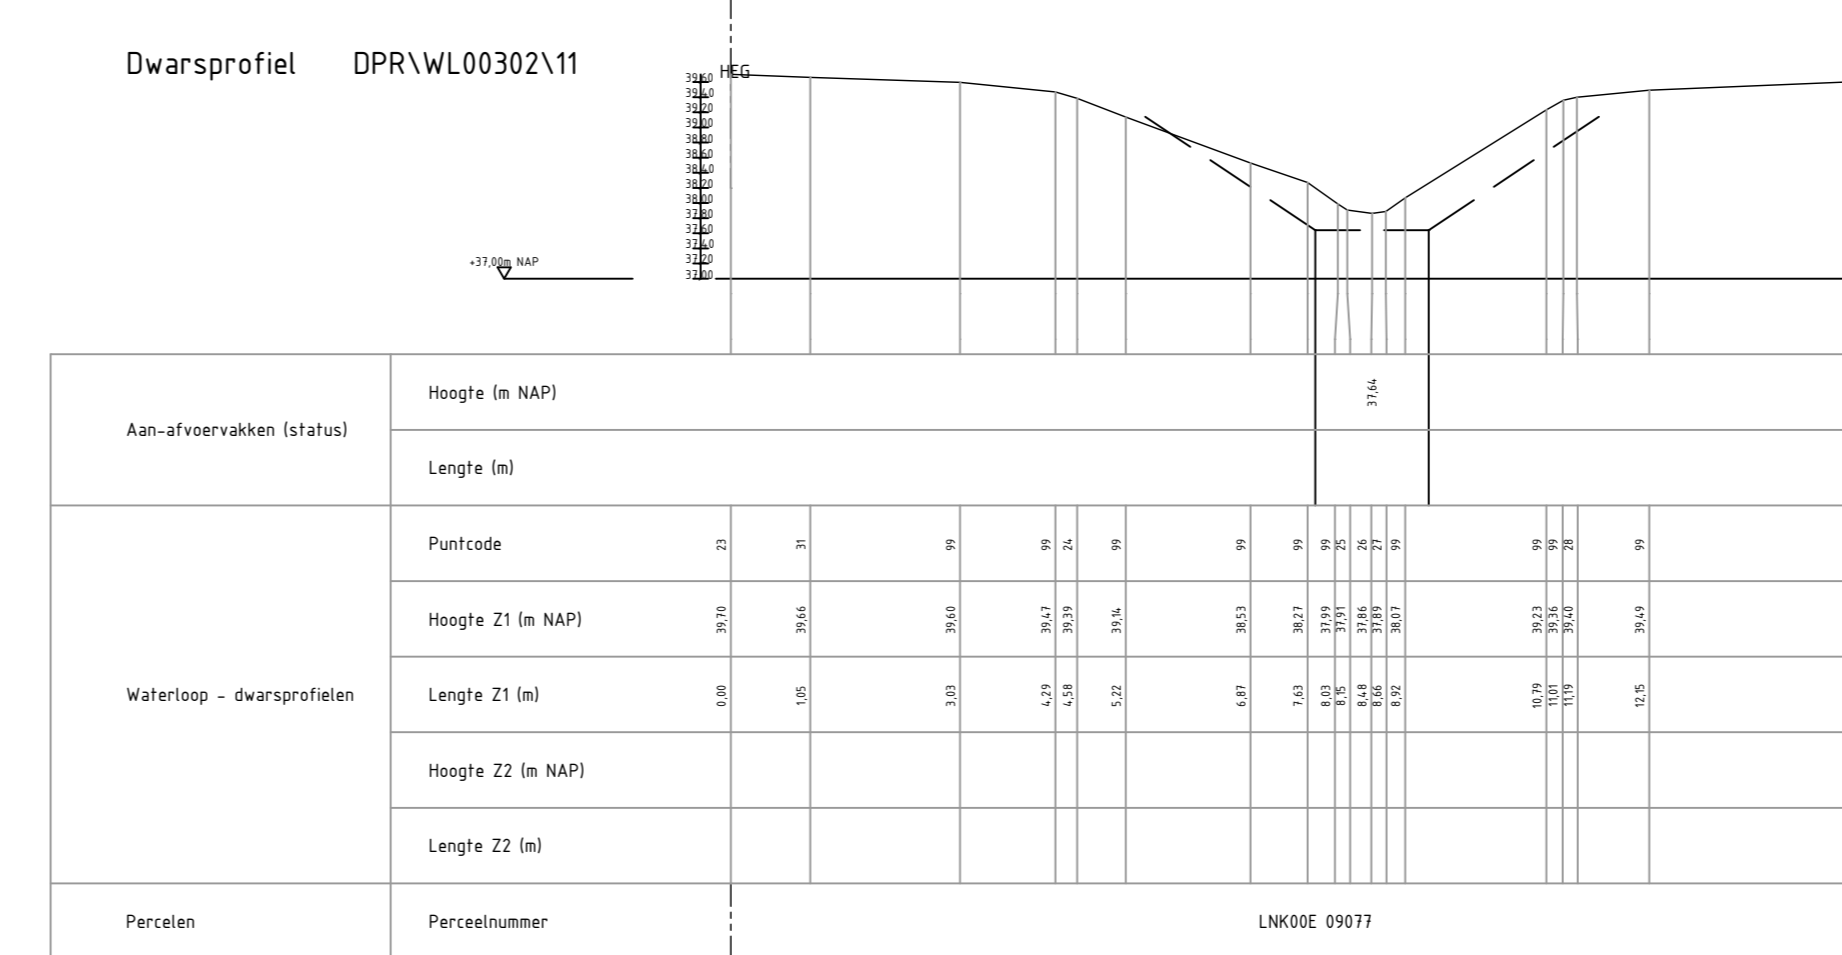


DPR-WL00302-11

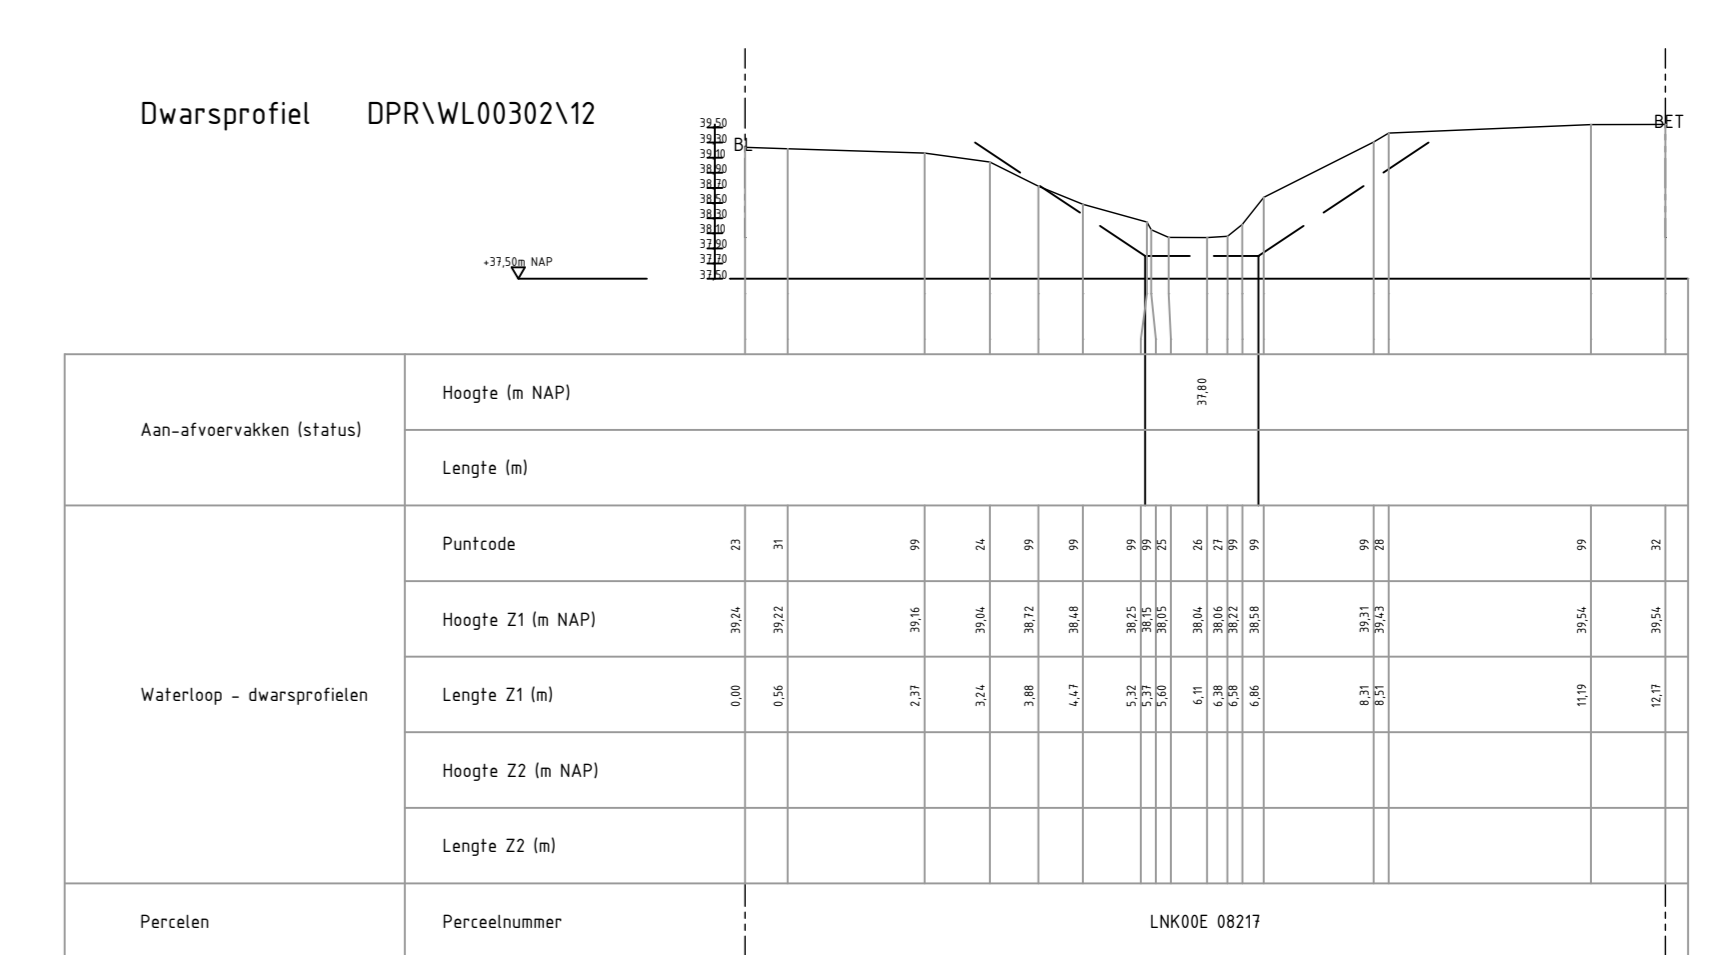


DPR-WL00302-12

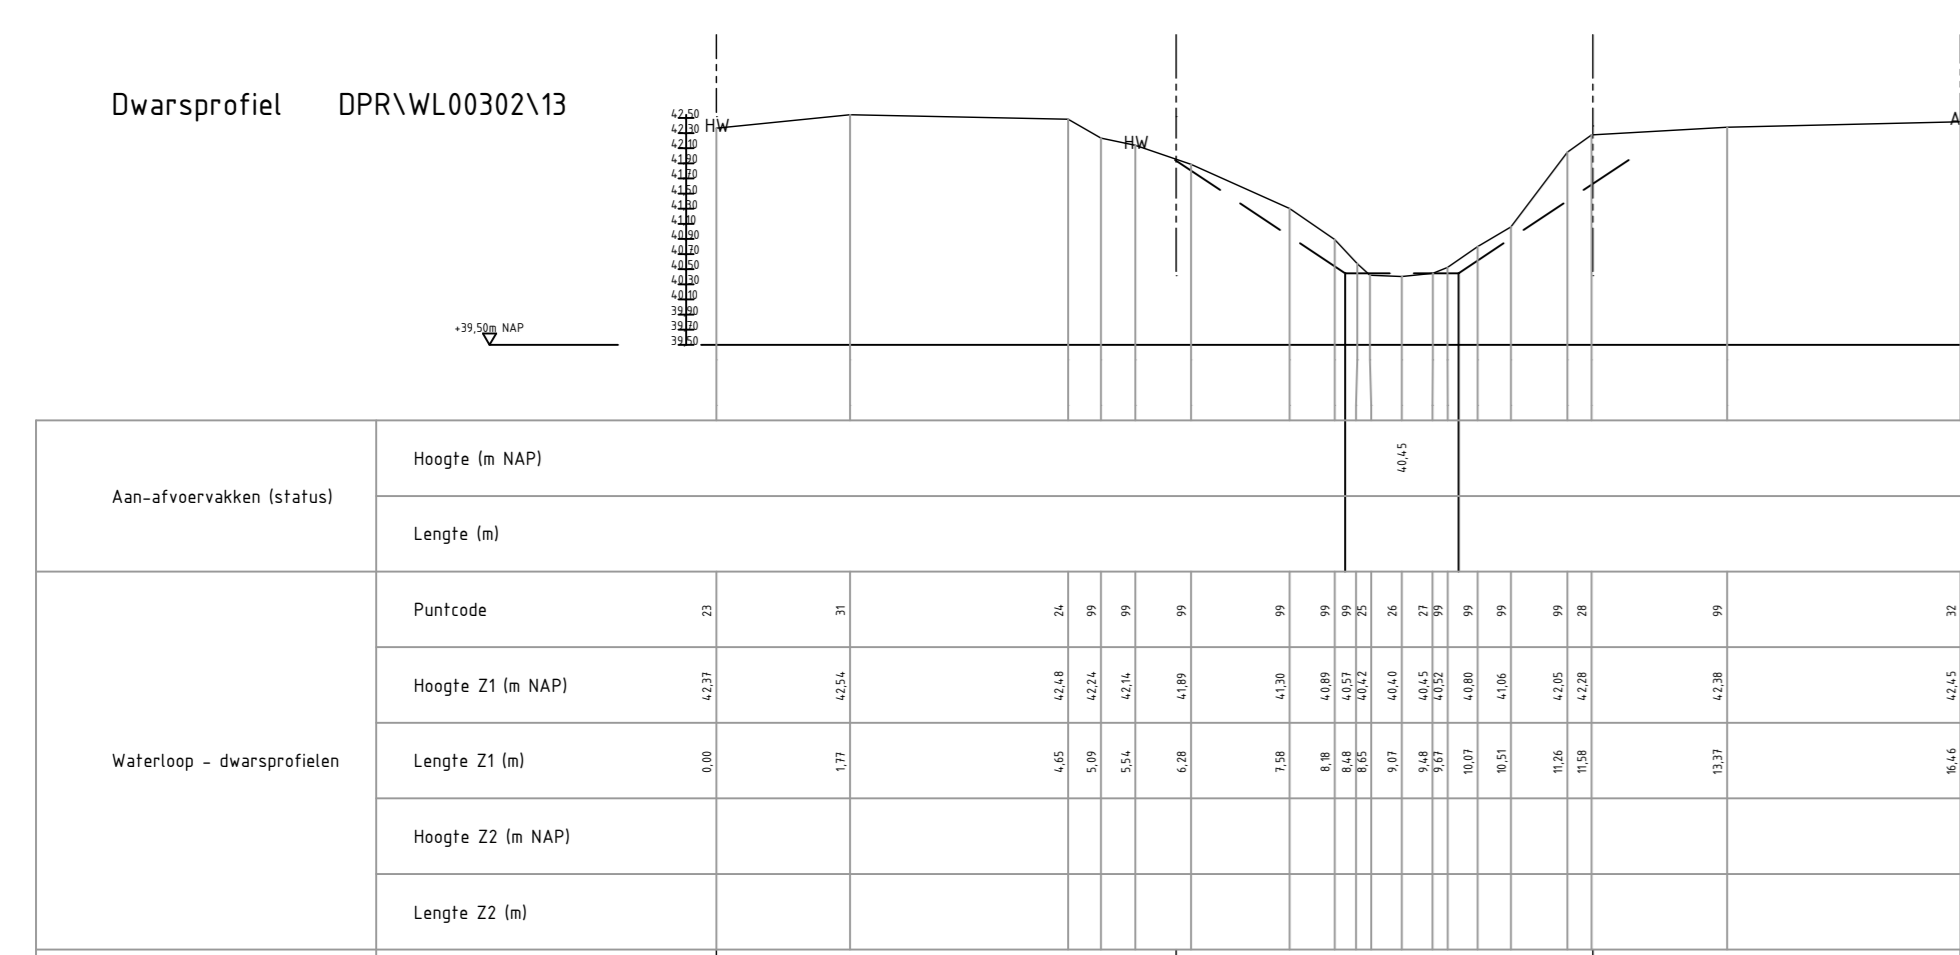

DPR-WL00302-13

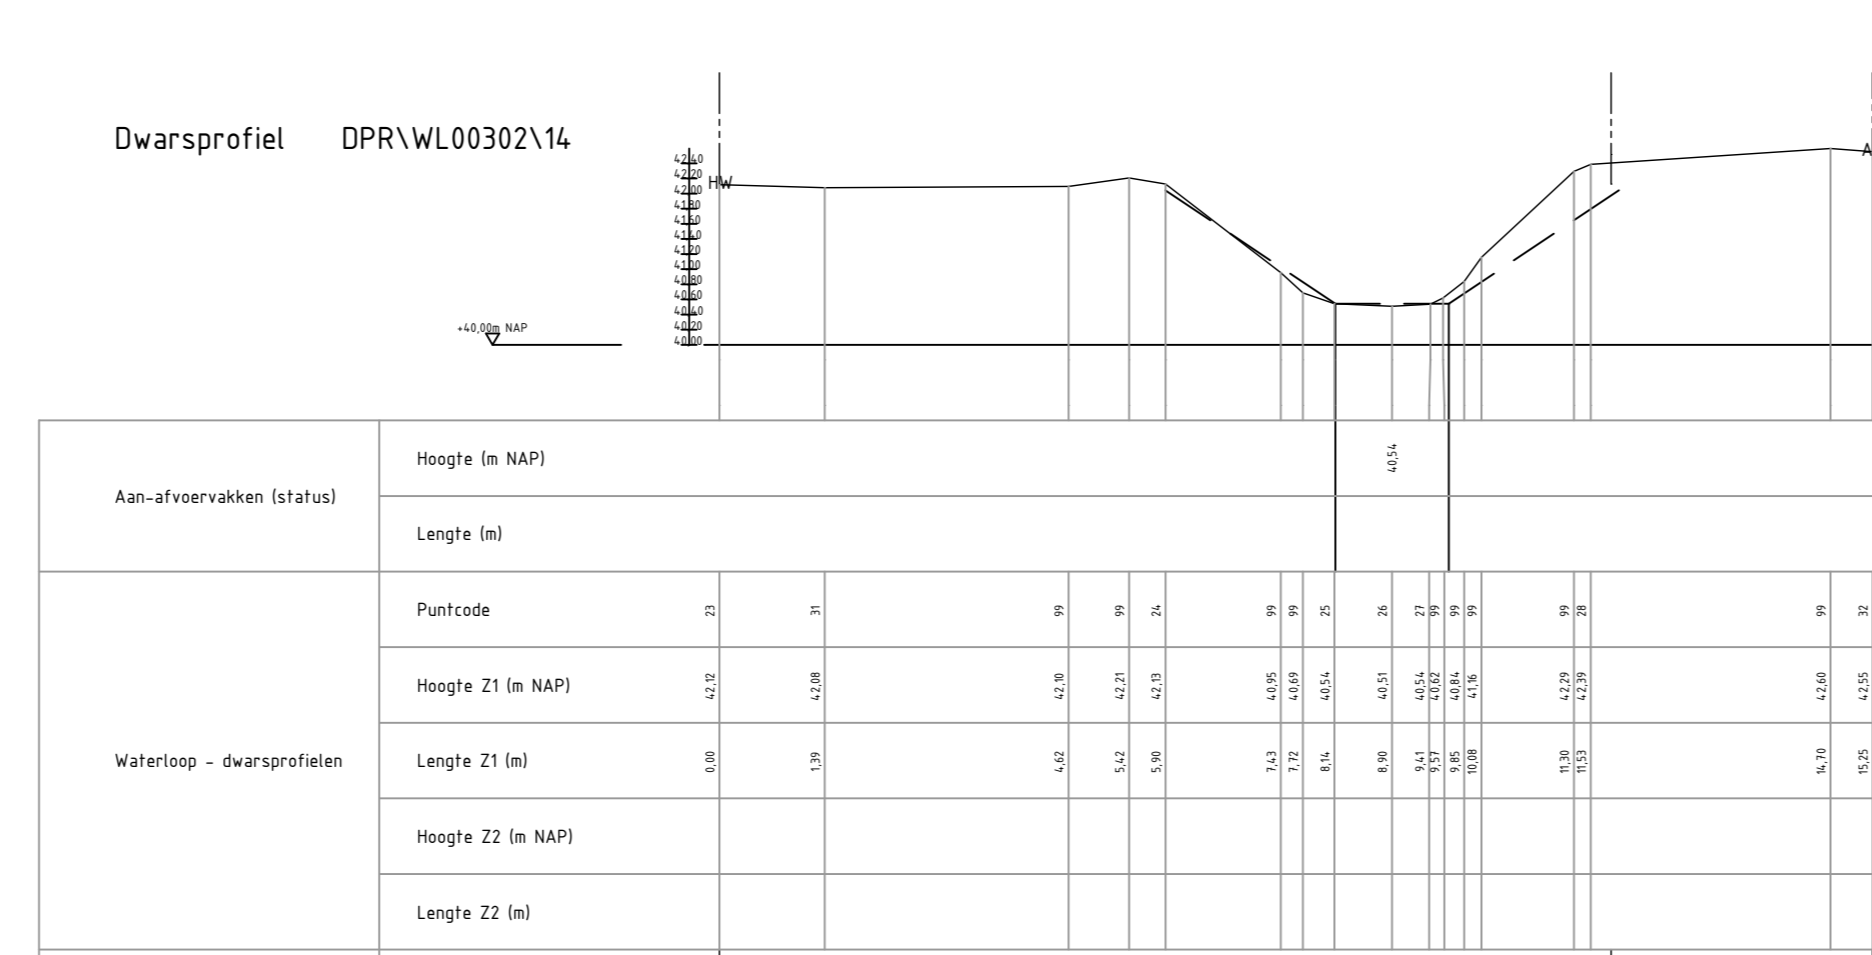


DPR-WL00302-14

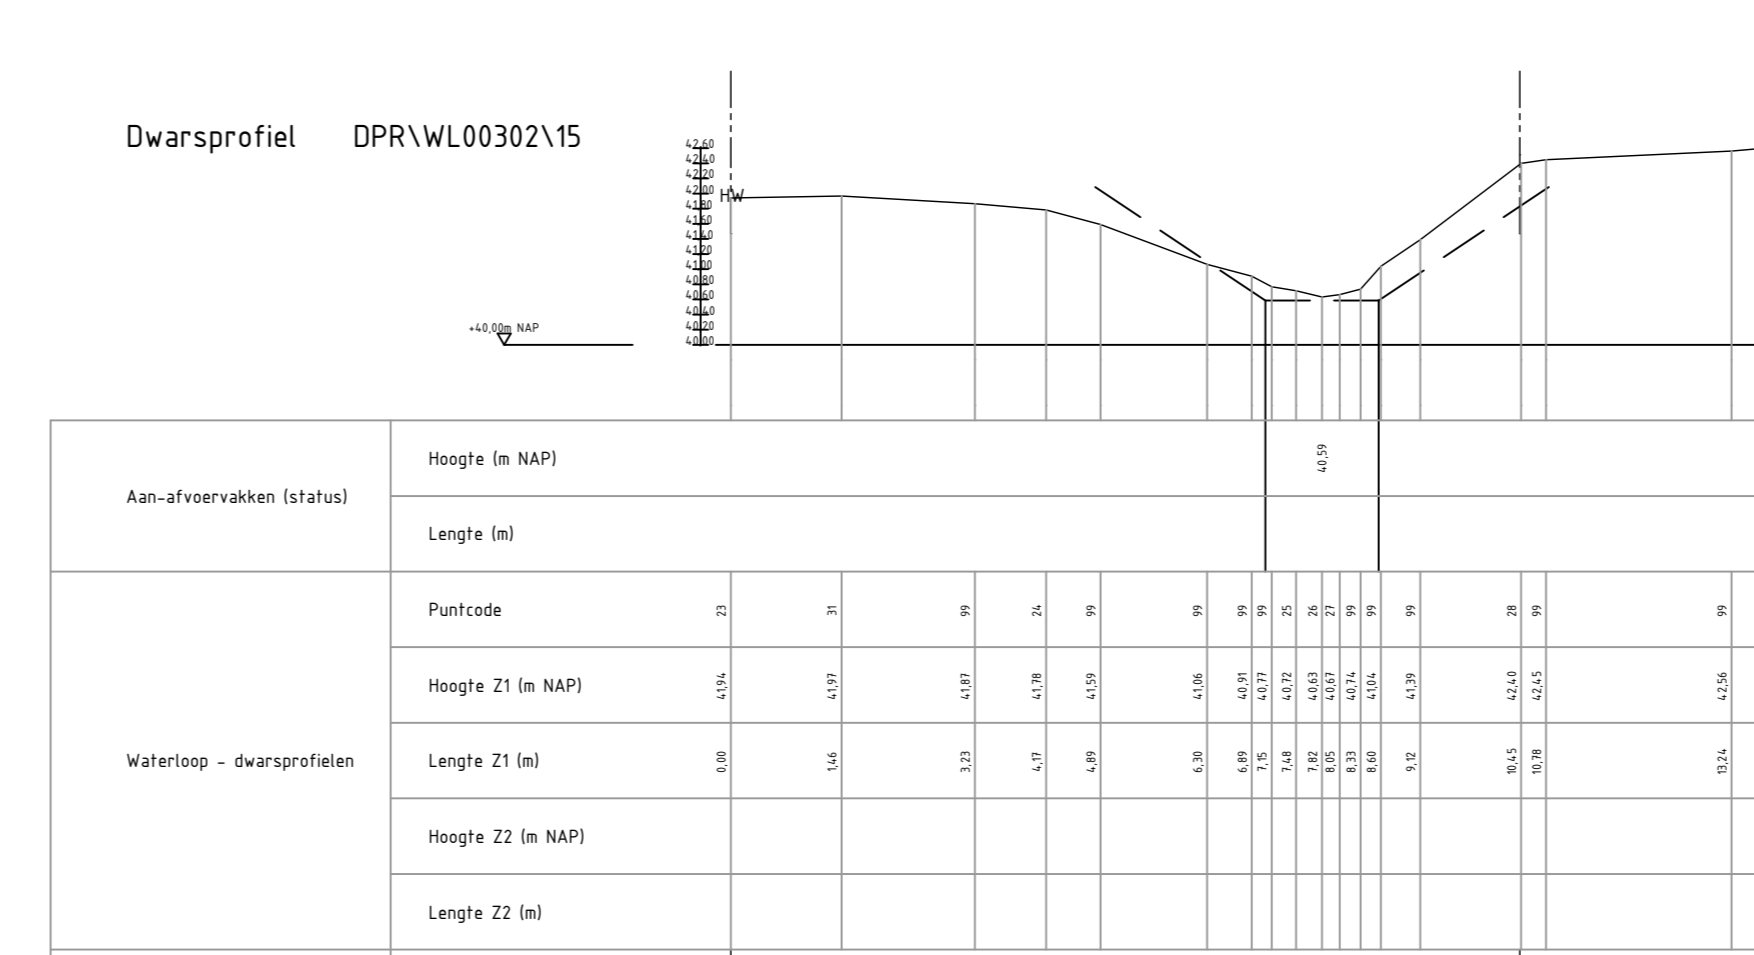

DPR-WL00302-15

Legenda

- bestaand maaiveld
- - - legger profiel
- · - · - · perceelgrens

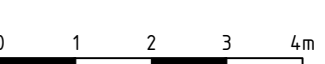

2.0 Legenda toegevoegd		RJK	21-11-2019
3.0 Eerste uitgave		ATP	08-11-2019
—	—	—	—
Beekherstel Hoge Boekelerbeek		Aanvrager van der Bochtstraat 2 3402 AB Heiloo T +31 (0)48 85 33 33 E hof@wecschapsbond.nl	
Waterschap Vechtstromen		hkn 0 - 1400	
gemaakt	gecontroleerd	gezien	project nr.
RJK	TVR	RJK	172149
schaal	1:1000	bladz.	1 van 2
status	AD	versie	Verrijping
datum	21-11-2019	21-11-2019	21-11-2019
172149-T-2005-01		2.0	